
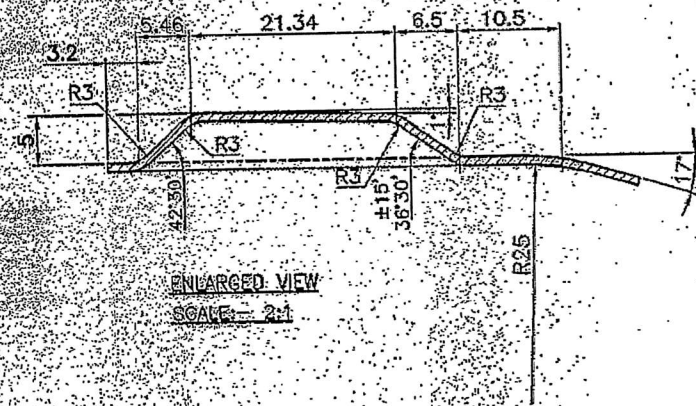
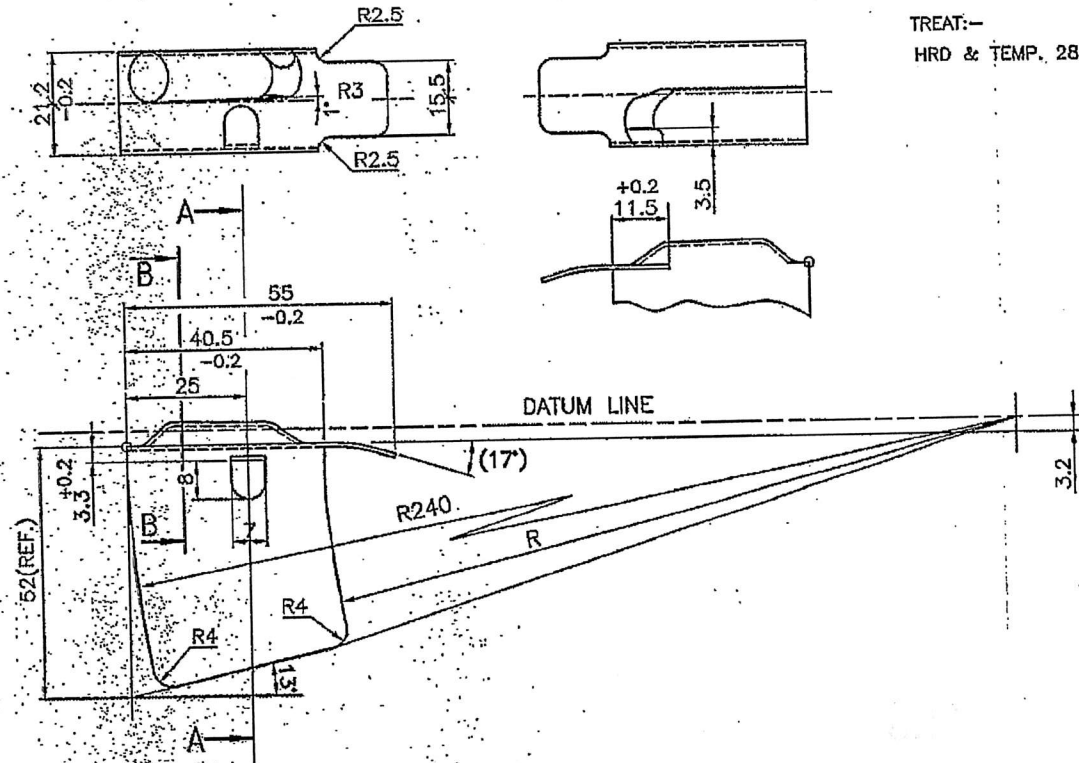


DRG. NO. K-7021

TREAT:-
HRD & TEMP. 280 TO 330 VPN

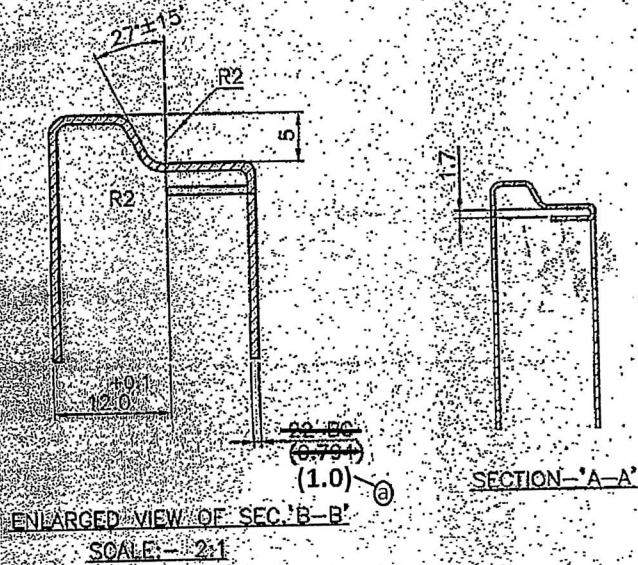

DIMENSIONS ARE IN mm.
UNTOLERATED DIMS. AS PER IS: 2102 (MFD)
MARK DRAWING No.

MATERIAL:- 6061/6063
ALUMINIUM ALLOY SHEET ~~6063 H02~~
~~PER AMO QQ A 250A~~
1.0 mm THICK SHEET

PLATFORM		AS ABOVE			
PART NO.	DESCRIPTIONS	NO OFF	MATERIAL	TREATMENT	REMARKS
DA.No.50/19 Dt.:09/12/19	SUB: PLATFORM FOR: Aluminium MAGAZINE OF: TRICHY ASSAULT RIFLE DES. REF. NO. DRG. No.: TAR-K-7121* ORDNANCE FACTORY TIRUCHIRAPPALLI-16.				SCALE STORE DRG. NO. K-7021 OPERATION NO. - SHEETS: 01 SHEET No.: 01
AMENDMENTS	SIG. & DATE	APPROVED ON: 11/11/2019			