


1281 ASI  
15V 1821  
PART NO

DRG. CONVENTIONS CONFORM TO IS:696  
DIMENSIONS ARE IN MM

D.C. 34581-A

TECHNICAL REQUIREMENT :- AS PER SPEC. IA 1169(m)

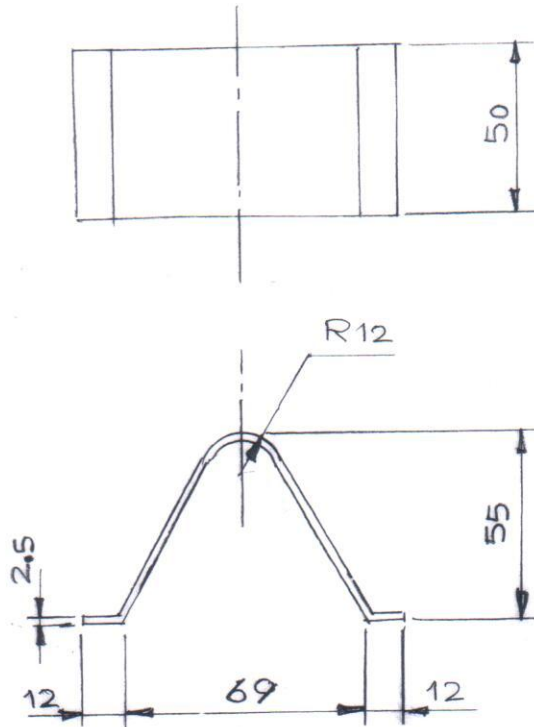

MATERIAL: ANY ONE OF THE FOLLOWING.


- i) IS:513-86 <sup>REAFFIRMED IN 1992</sup> COLD ROLLED & ANNEALED TYPE 'D' BEST SURFACE
- ii) ~~BS:1449 PT.1-1983 CS 4 SEC 2 COLD ROLLED & ANNEALED.~~
- iii) ~~BS:1449 PT.1-1983 HS 4 SEC 2 HOT ROLLED & ANNEALED.~~
- iv) IS:1079-1988 <sub>AMMENDMENT NO.1 REAFFIRMED IN 1992</sub> GRADE Fe 330 HOT ROLLED & ANNEALED.

RNO.	DATE	AUTHORITY	REVISION	SIGN
	14/7/95	DC 35975-A	NOTE REG. TECH REQUIREMENT ADDED	
	1/12/94	DC 35861-A	DRG. FORMAT BOX ENTRIES ADDED IS SPECS WAS IS 696	
	6/6/94	DC 35722-A	MATERIAL NOTE AMMENDED	
	6/3/91	D.C 35042.A	MATERIAL NOTE AMENDED	
	17/7/89		TRACED WITHOUT CHANGE	
	13/4/89	D.C.34581-A	DRG. PROV. SEALED	

DRG. SEALED: 13-4-89 (PROV)

ITEM	DESCRIPTION	NO. OFF	MATL.	TREATMENT	REMARK
	PIECE PACKING 'B' FOR BOX C44A			188 2003 SIGN	DATE
	DESIGNER'S REF. CQA(A)/AMN/2644 DET.2			DRN	PAVANKUMAR 11-03-01
	PART NO ISV 1821			CHD	P.V. Rao 12-03-01
				F/DO	
				APPD	

SCALE 1:2

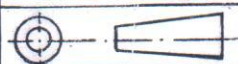

ORDNANCE FACTORY  
BHUSAWAL

DRG NO.  
OFB/C/1541