


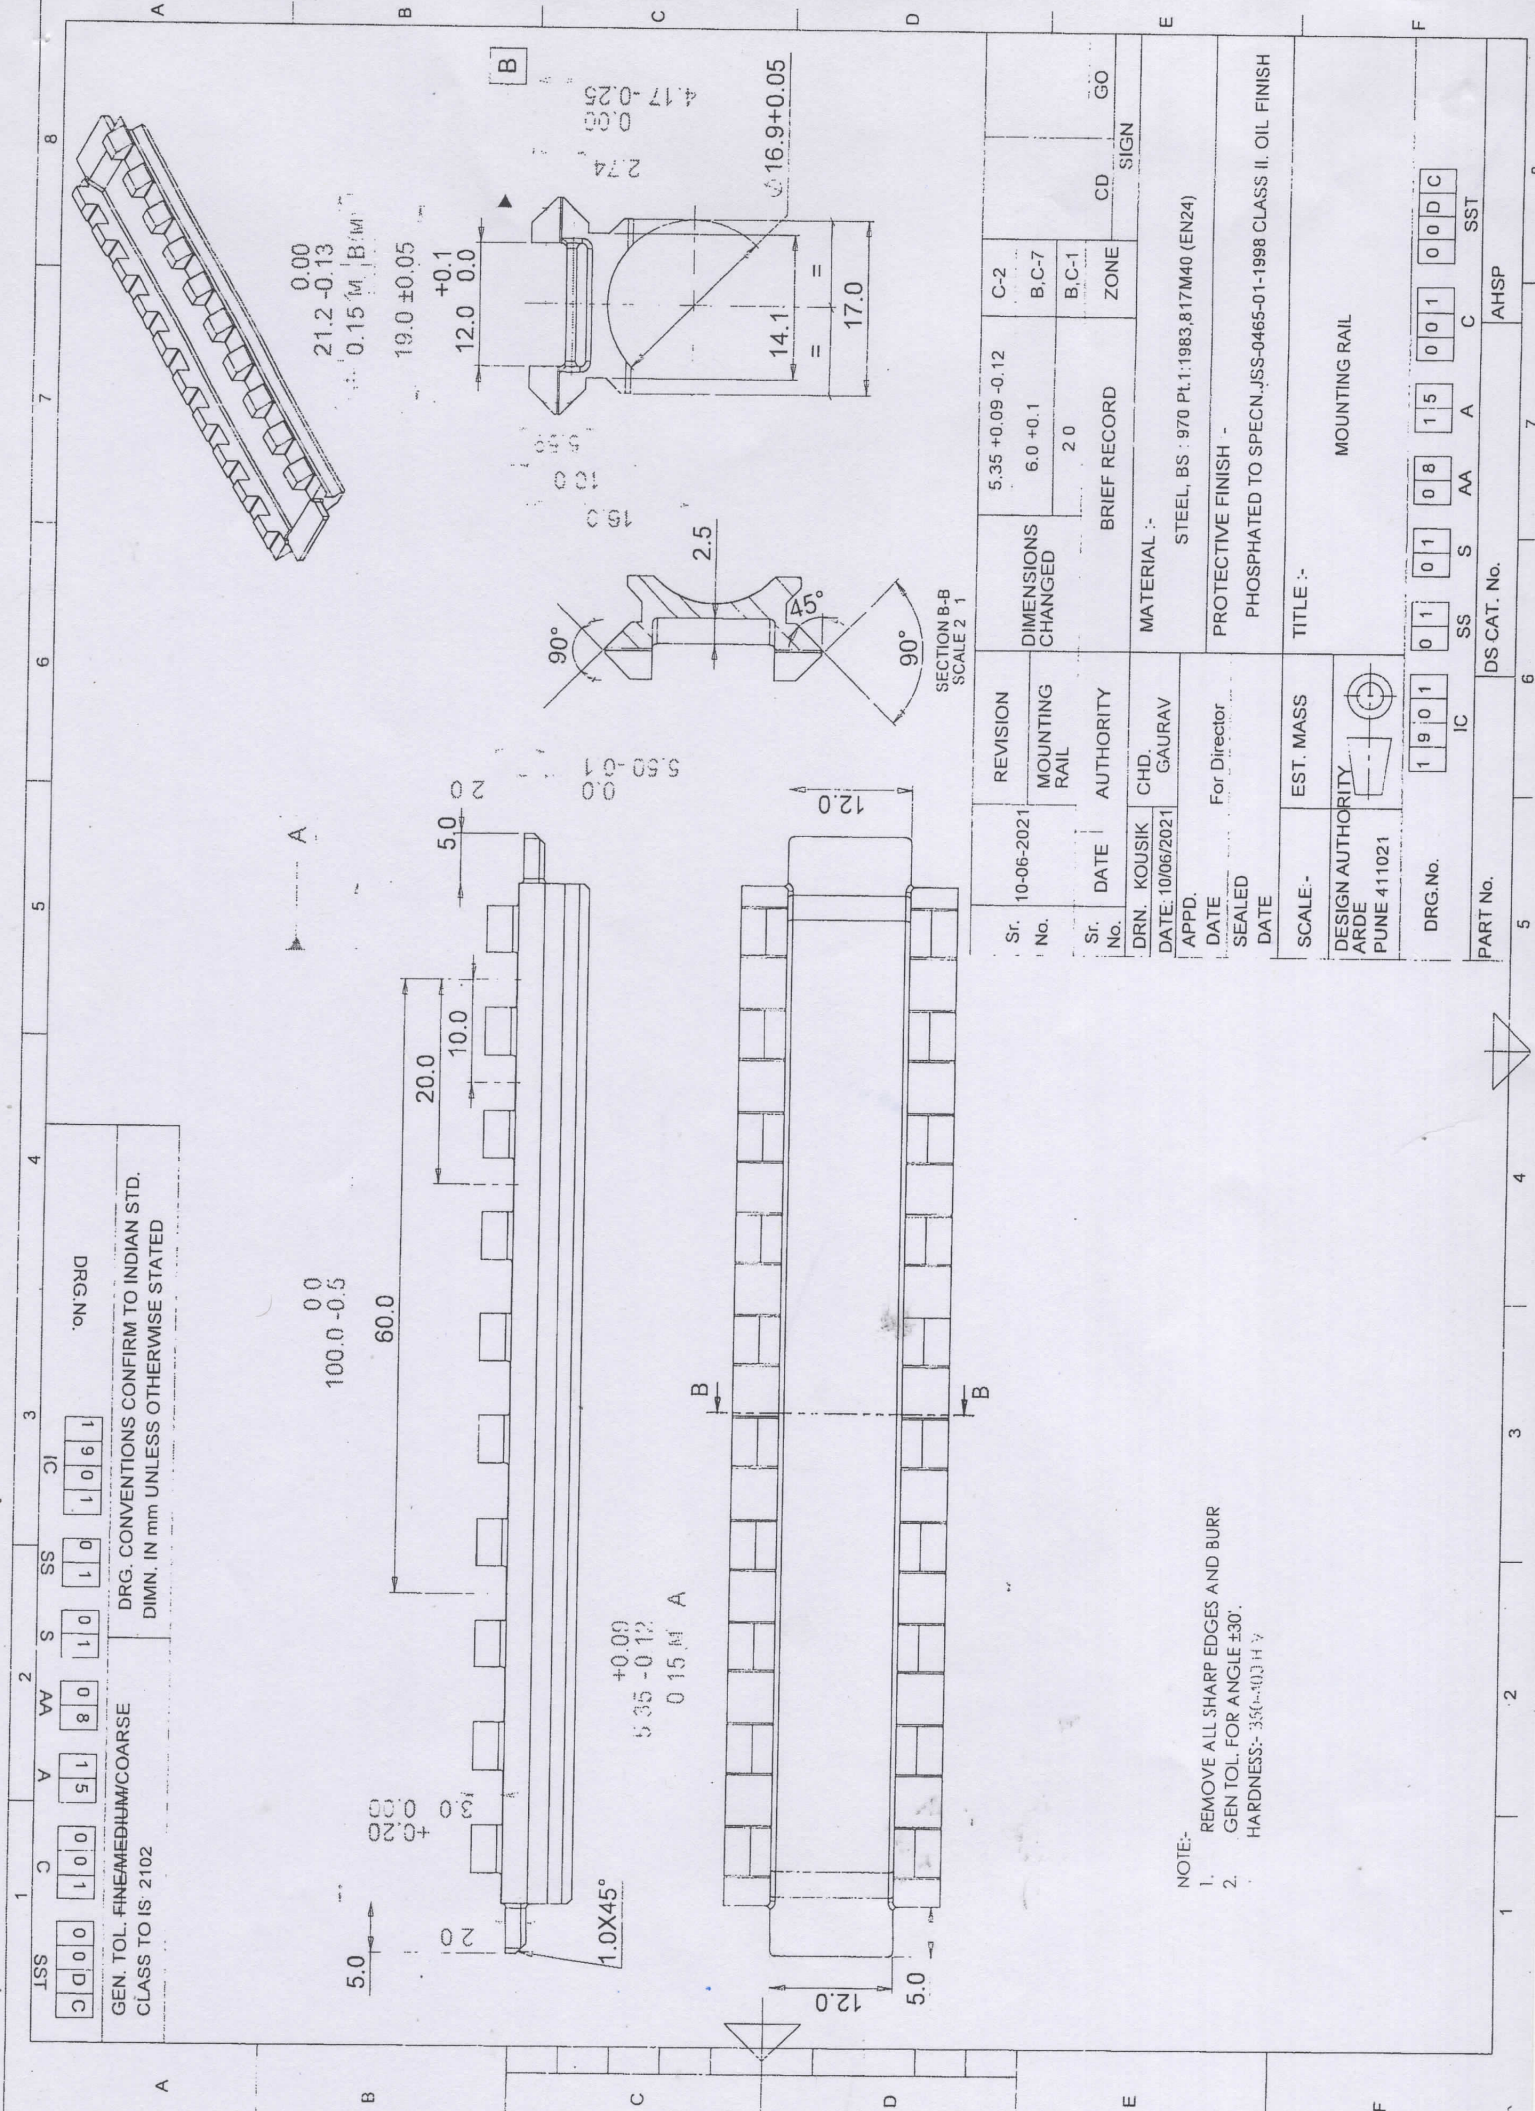

Sr. No.		10-06-2021	REVISION	DIMENSIONS CHANGED		5.35 +0.09 -0.12	C-2	CD		GO
Sr. No.			DATE	AUTHORITY		6.0 +0.1	B.C-7	ZONE		GO
DRN. KOUSIK		CHD. GAURAV	MATERIAL :-		2.0	B.C-1	SIGN			
DATE: 10/06/2021		For Director	STEEL, BS : 970 Pt.1:1983, 817M40 (EN24)		BRIEF RECORD					
APPD.		SEALED	PROTECTIVE FINISH -							
DATE			PHOSPHATED TO SPECN.JSS-0465-01-1998 CLASS II. OIL FINISH							
SCALE :-		EST. MASS	TITLE :-							
DESIGN AUTHORITY			MOUNTING RAIL							
ARDE										
PUNE 411021										
DRG.No.		19011	IC		SS	S	AA	A	C	SST
PART No.			DS CAT. No.							AHSP