

WORKING COPY

DRG. No. IND/TC/3054 (A)

SHEET 8 OF 16


COVER BEDDING FLAME-PROOF O.G.

CAT. No. J1/7210 000069

ADDITIONAL PARTICULARS REQUIRED SEE ATTACHED ANNEXURE FOR MARKING AND PACKING INSTRUCTIONS

DEVELOPMENT AT 'Z'

BACK VIEW

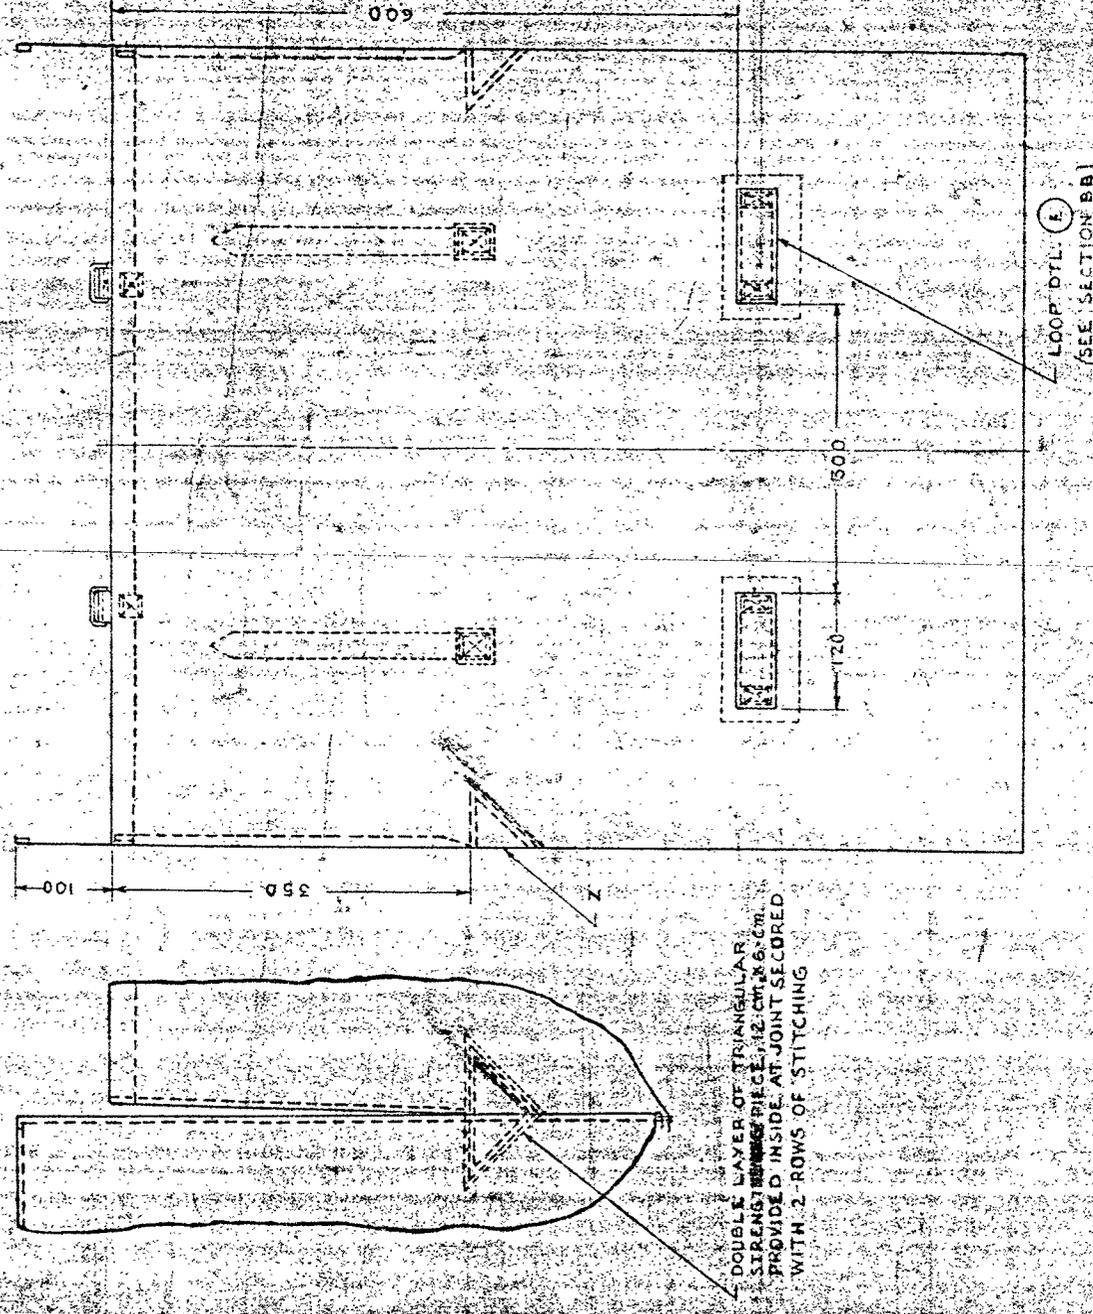

LIST OF MATERIALS

S. No.	MATERIALS	DRG/SPECN. No.
1	Fabric GLASS FIBRE/C. PVC COATED, OLIVE GREEN	AS PER PROVISIONAL SPECN. No. 24D/72/12089 24D/72/12089
2	SEWING COTTON 270 g/12x7.9-O.G. ROT PROOF	AS PER 1720 EXCEPT FOR ROT PROOFNESS WHICH WILL BE GUIDED BY PROV. SPECN. No. TSRDE/70/18
3	RECTANGULAR LOOP LARGE	AS PER DETAIL (A)
4	RECTANGULAR LOOP SMALL	AS PER DETAIL (B)

NOTE

1. ALL TURN-INS, 1-5 CM
2. ALL STITCHES DONE WITH MTL (3)
- 20-30 STITCHES PER DECIMETER

SCALE: 1:1 DIMENSIONS IN MILLIMETRES

TCO FROM EXISTING DRG. No. ~~IND/TC/3054~~ ~~APD~~ ~~PSD~~ ~~APD~~